


J:\Users\billieleveque\Desktop\TNT\Casita\Casita.pln

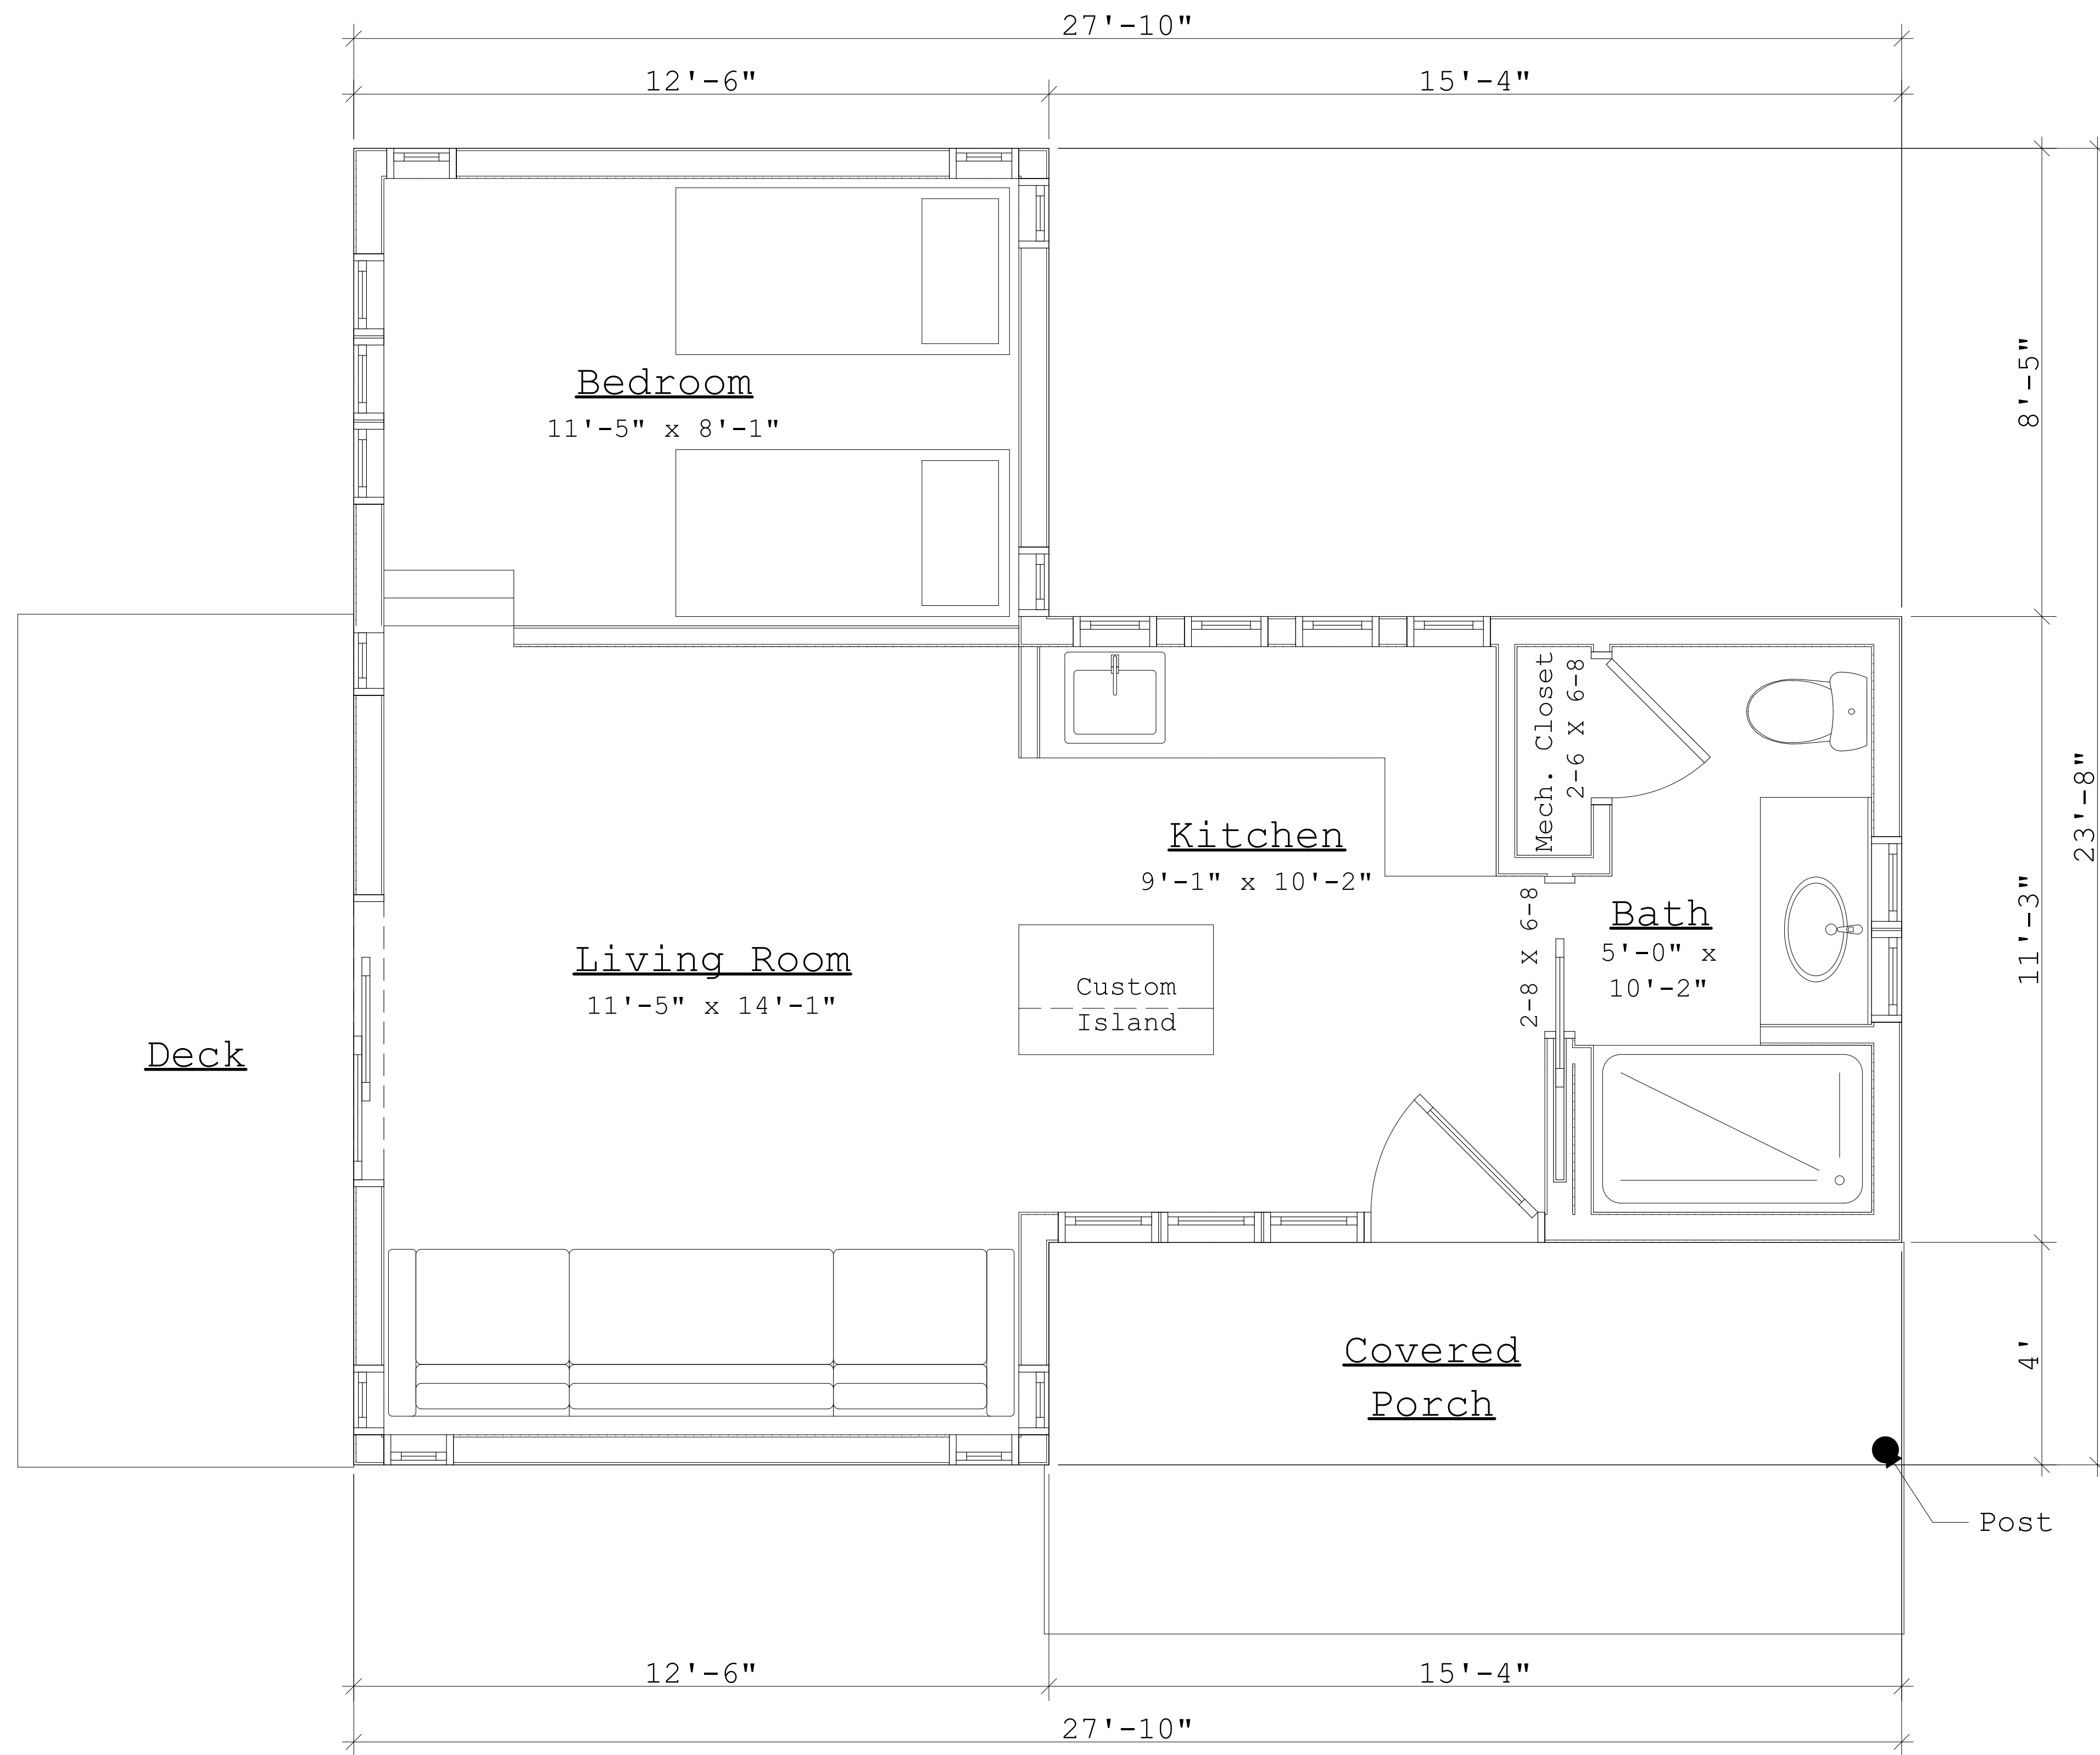

First Floor Plan  
SCALE: 1:22.7512



N7368 Rosemund Road  
Shingleton, MI 49884

**Tru North Trek**

N8803 Koski Road  
Munising, Michigan 49862

DATE	DESCRIPTION
7/27/18	Concept

PROJECT NO: **050118**  
 DATE: **7/27/18**  
 DRAWN BY: **Billie LeVeque**

SHEET TITLE  
**Floor Plans**