


**Tru North Trek**

N8803 Koski Road  
Munising, Michigan 49862

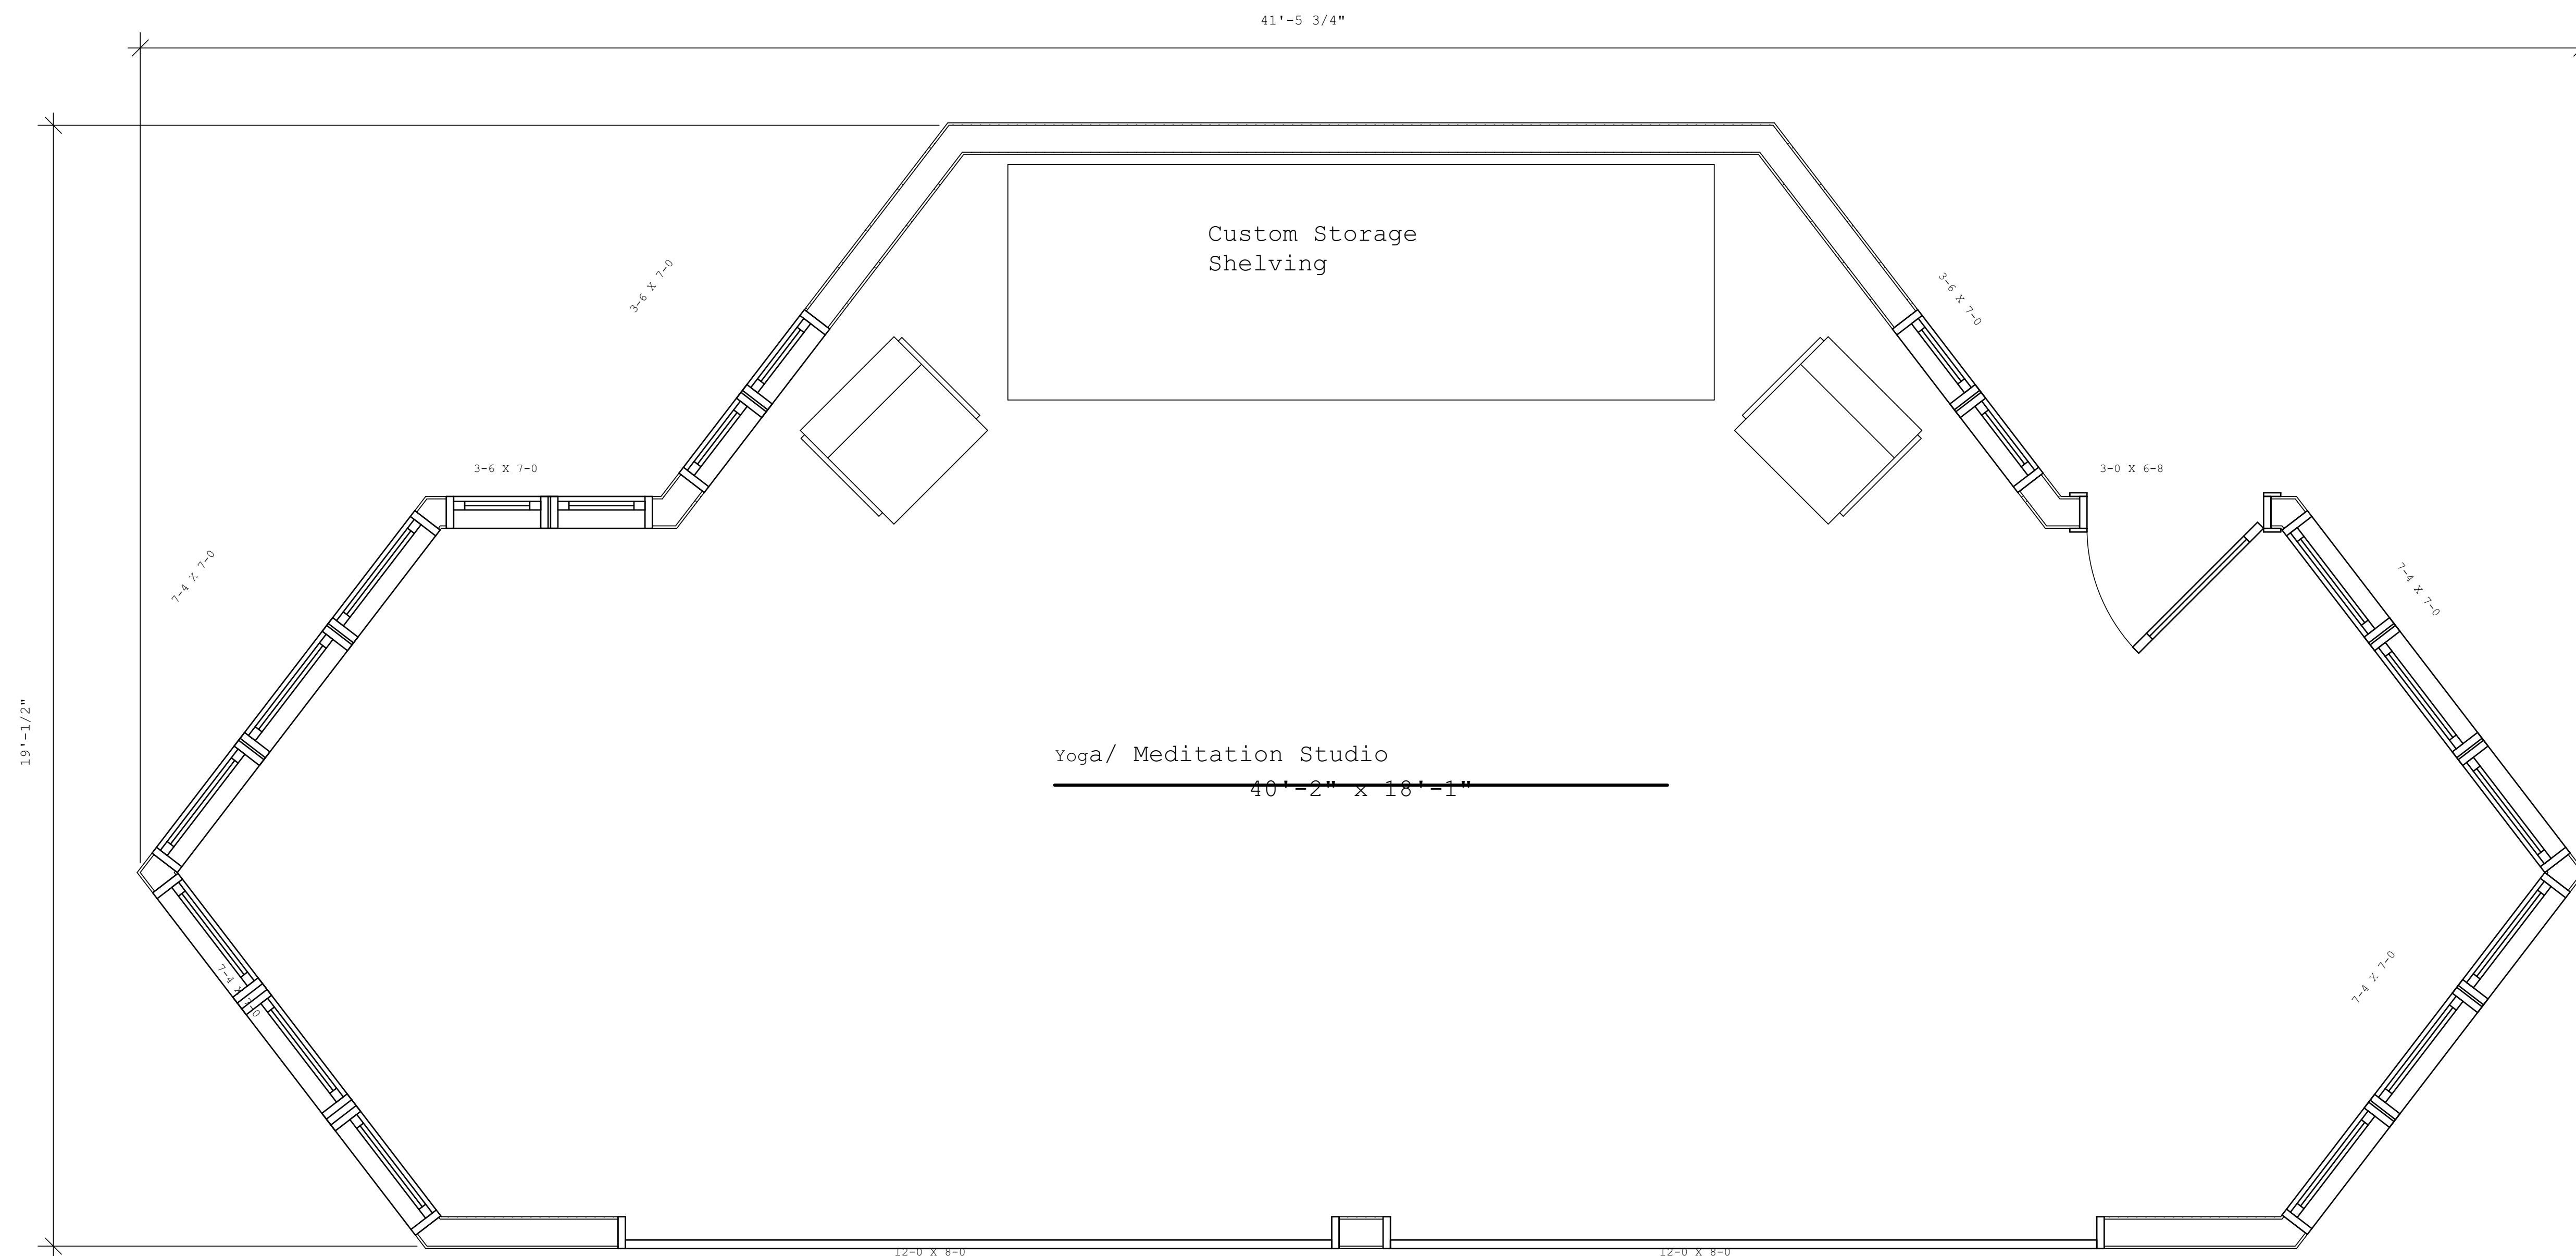

DATE	DESCRIPTION
7/10/18	Prelim.
7/9/18	Concept

PROJECT NO: **050118**  
DATE: **7/10/18**  
DRAWN BY: **Billie LeVeque**

SHEET TITLE  
**Floor Plans**