



J:\Users\billieleveque\Desktop\TNT\Phase 1 Main House Concept.pln

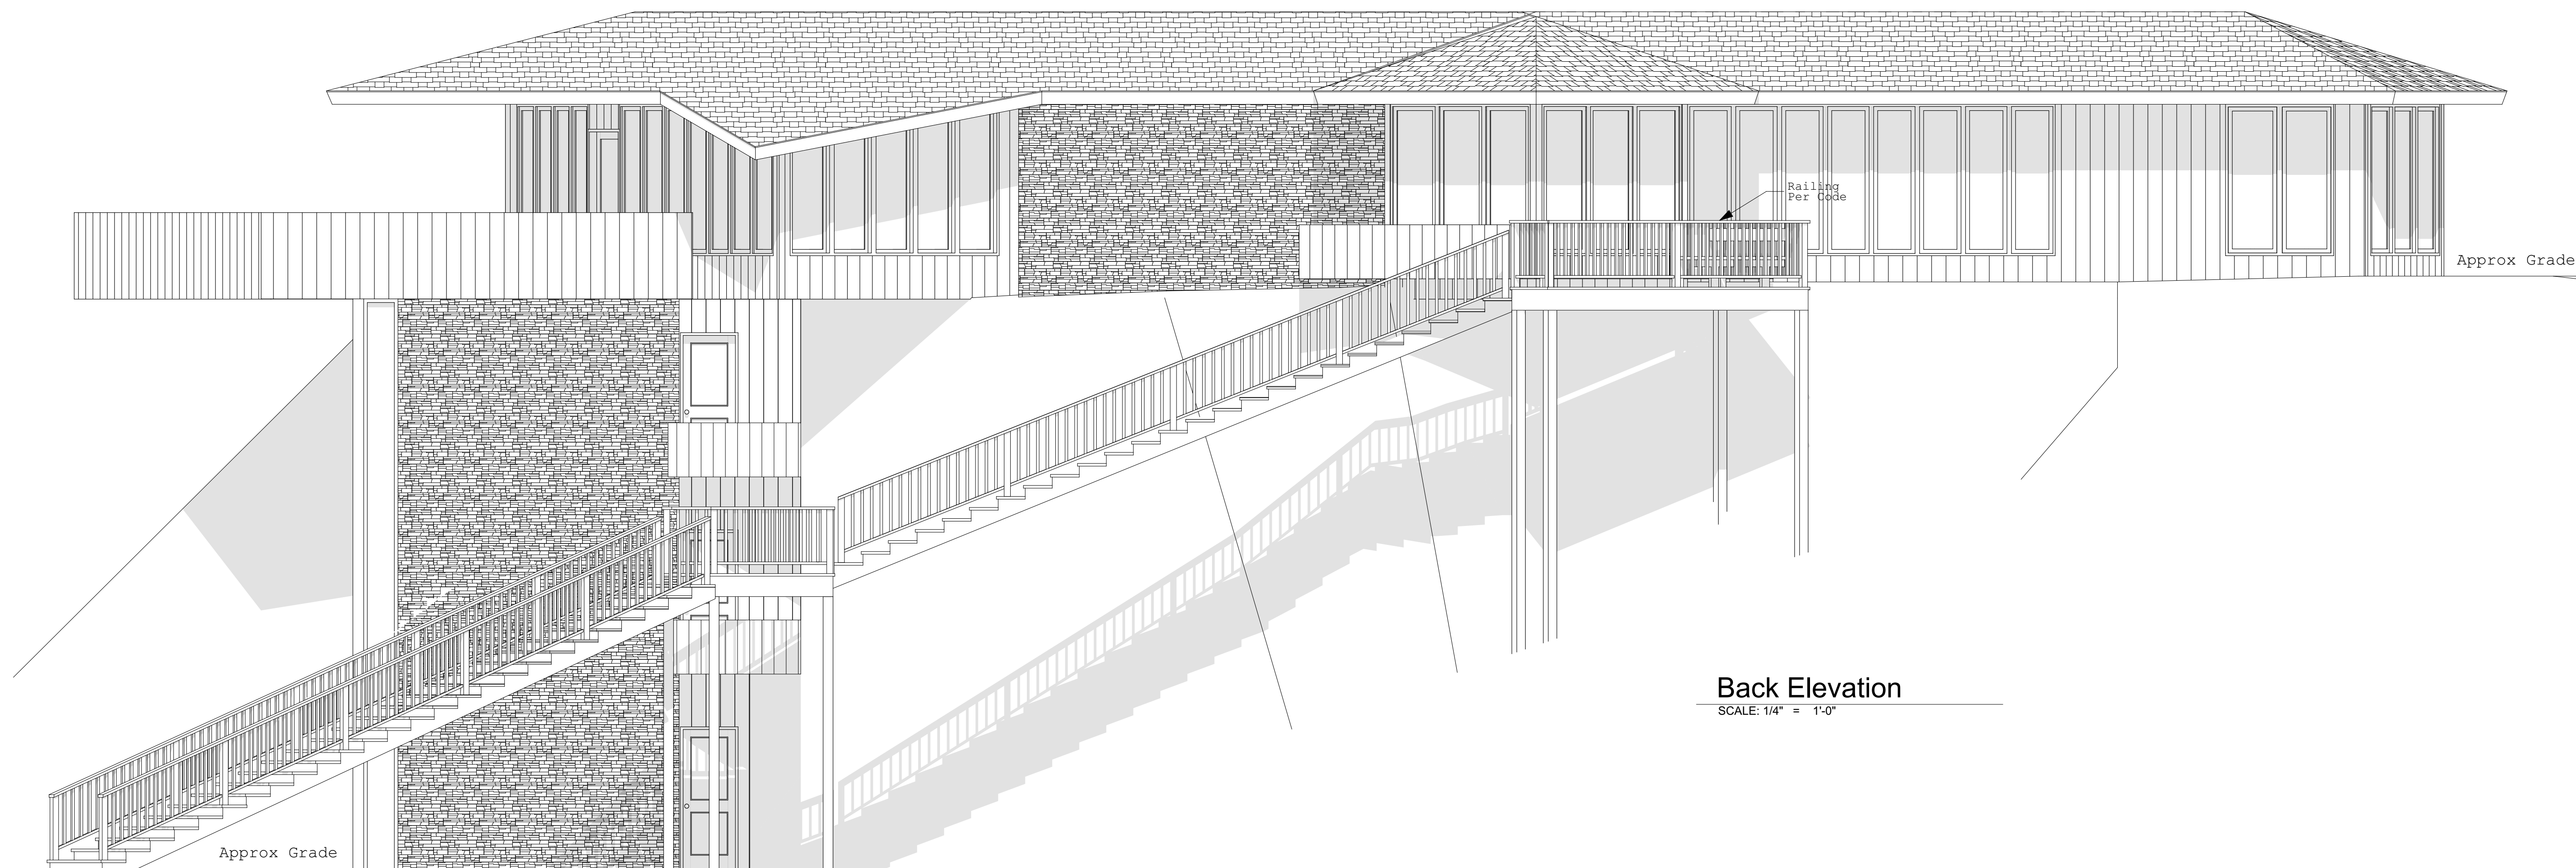

Back Elevation

SCALE: 1/4" = 1'-0"

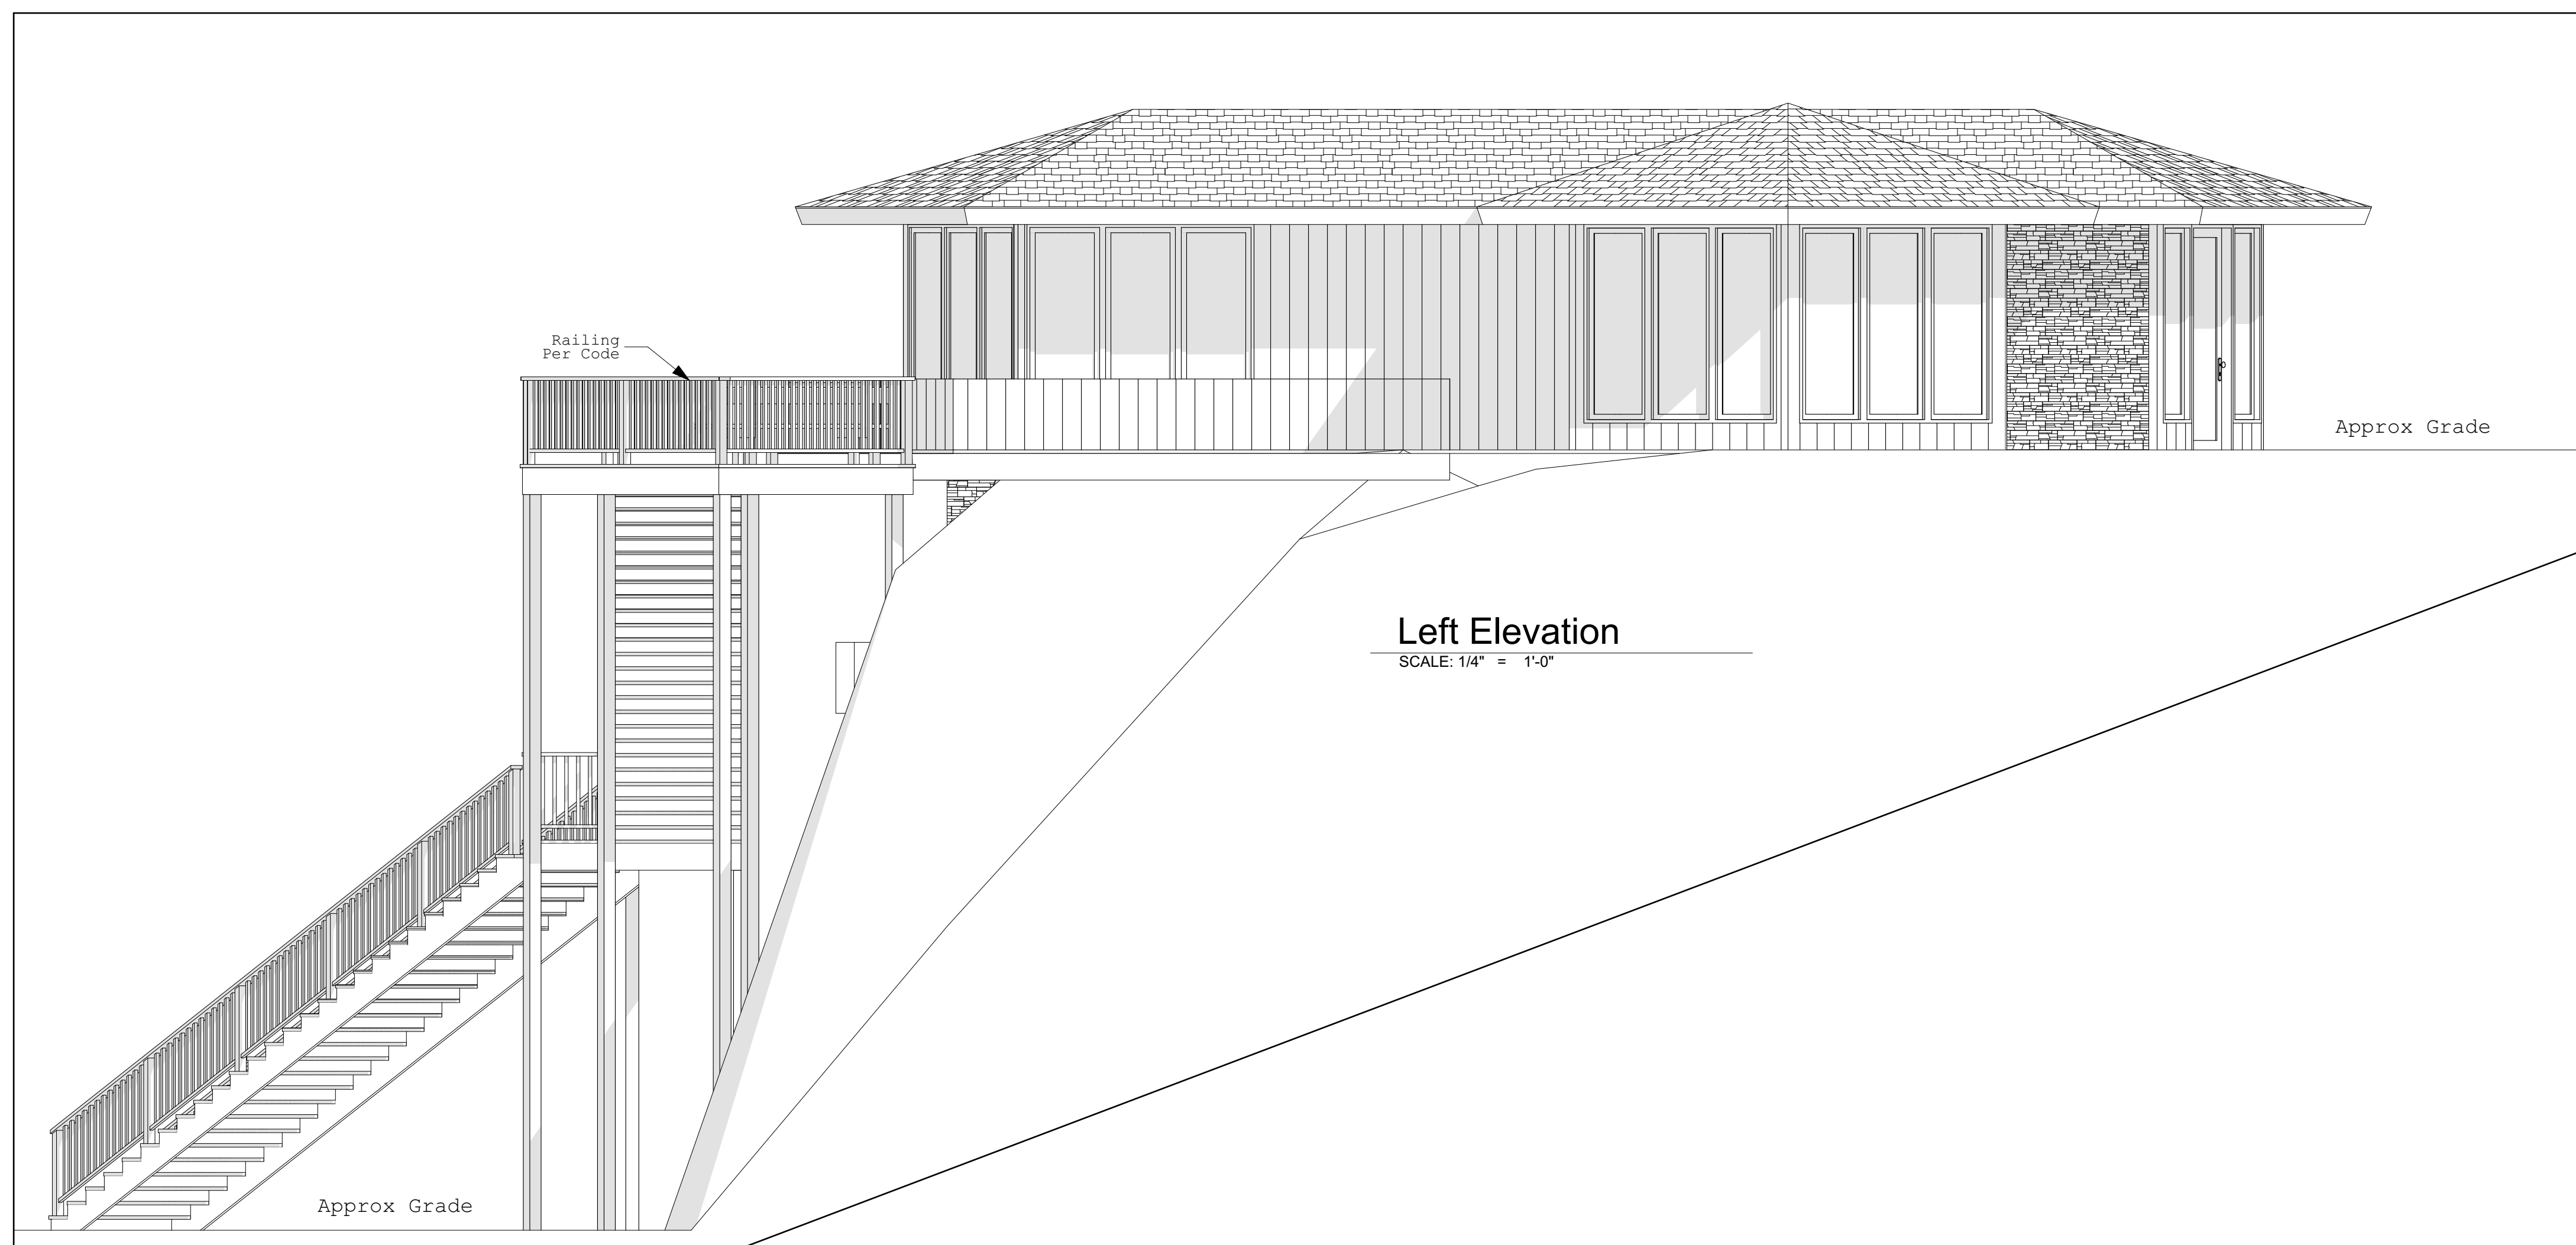

Left Elevation

SCALE: 1/4" = 1'-0"



N7368 Rosemund Road
Shingleton, MI 49884

True North Trek

N8803 Koski Road
Munising, MI 49862

DATE	DESCRIPTION
5/18/18	Concept

PROJECT NO: **050118**
 DATE: **5/18/18**
 DRAWN BY: **Billie LeVeque**

SHEET TITLE
Elevations